


Judgeford Hills - Private Plan Change Application
EQM Farming Ltd - January 2007

ATTACHMENT 1 – Location Plan

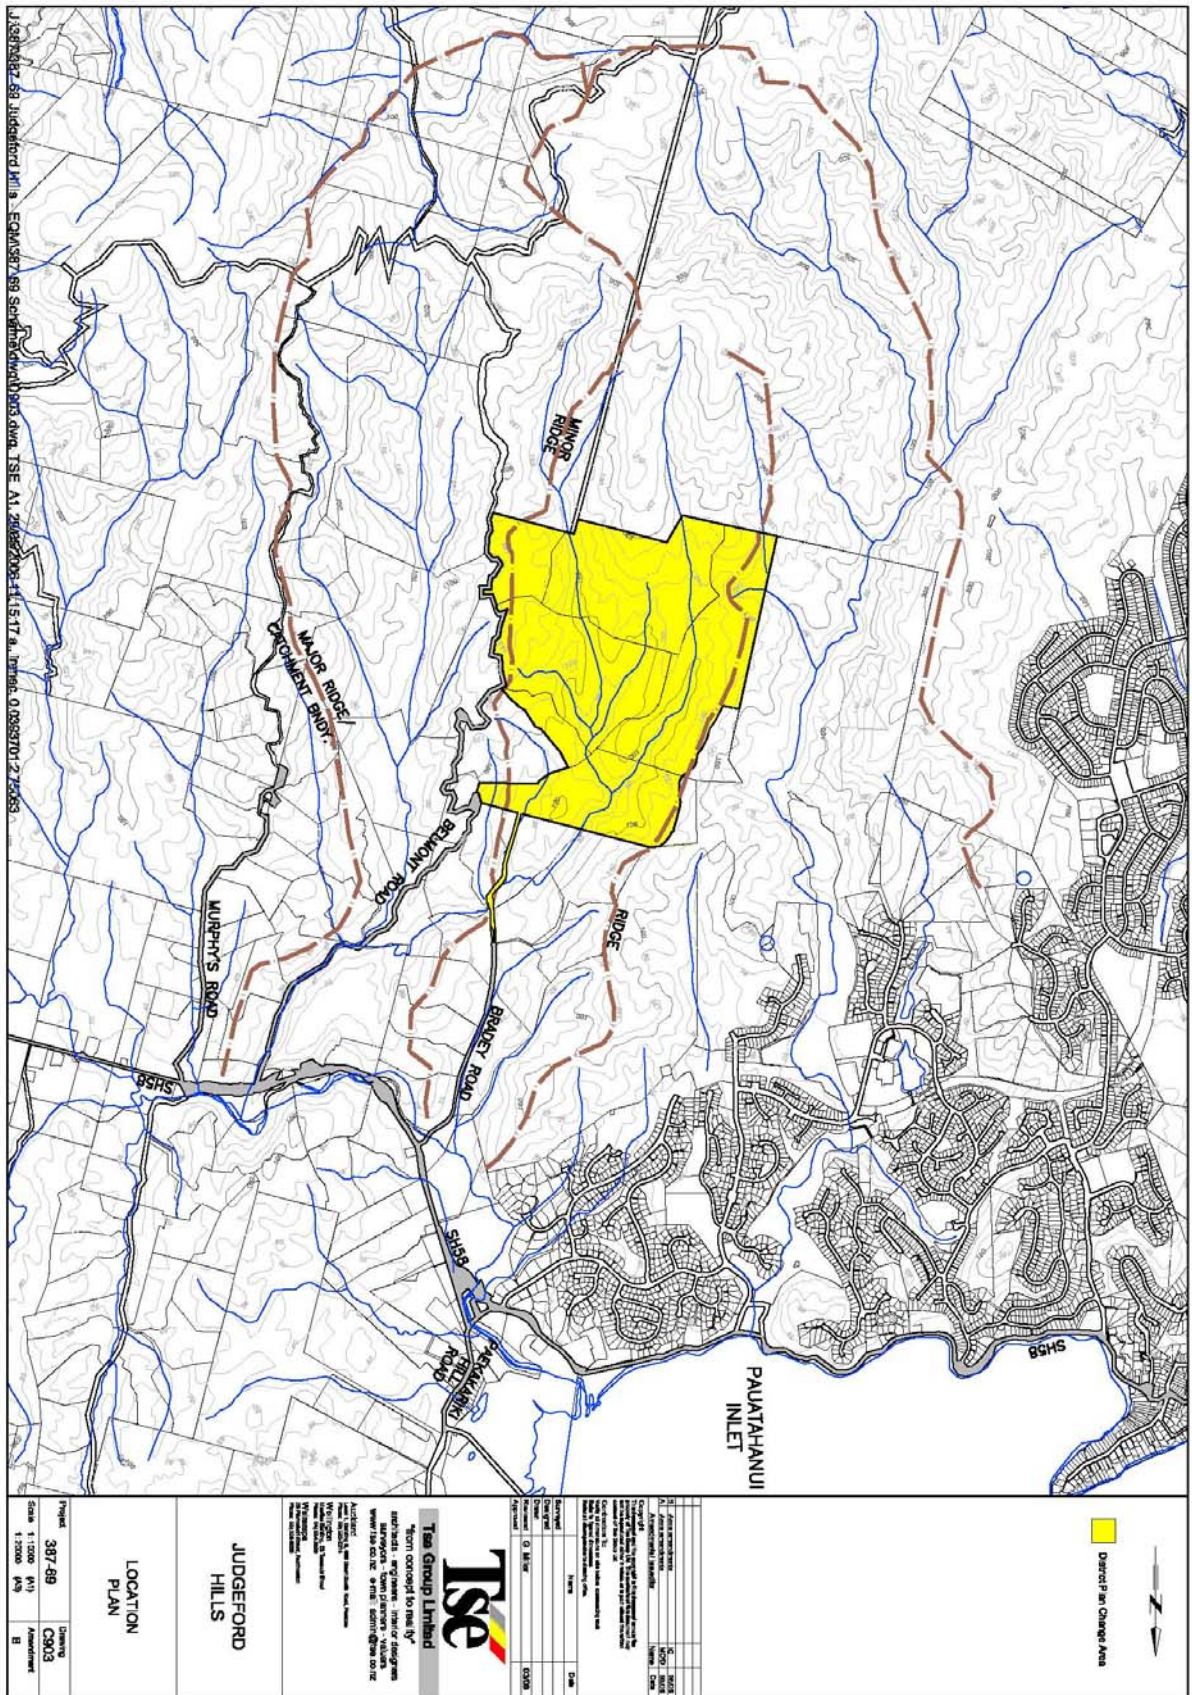

<p>Tse Group Limited "Tse" concept to me by architect, engineers, interior designers www.tse.co.nz © TSE GROUP LIMITED 2007</p>		<p>JUDGEFORD HILLS</p>	
<p>LOCATION PLAN</p>		<p>Legend</p> <p>Direct Plan Change Area</p>	
Project	387-69	Drawn	CS/CS
Scale	1:1000 (N/S)	Approved	B
Date	1/2007 (N/S)		